


Corkey & Bob Murrage

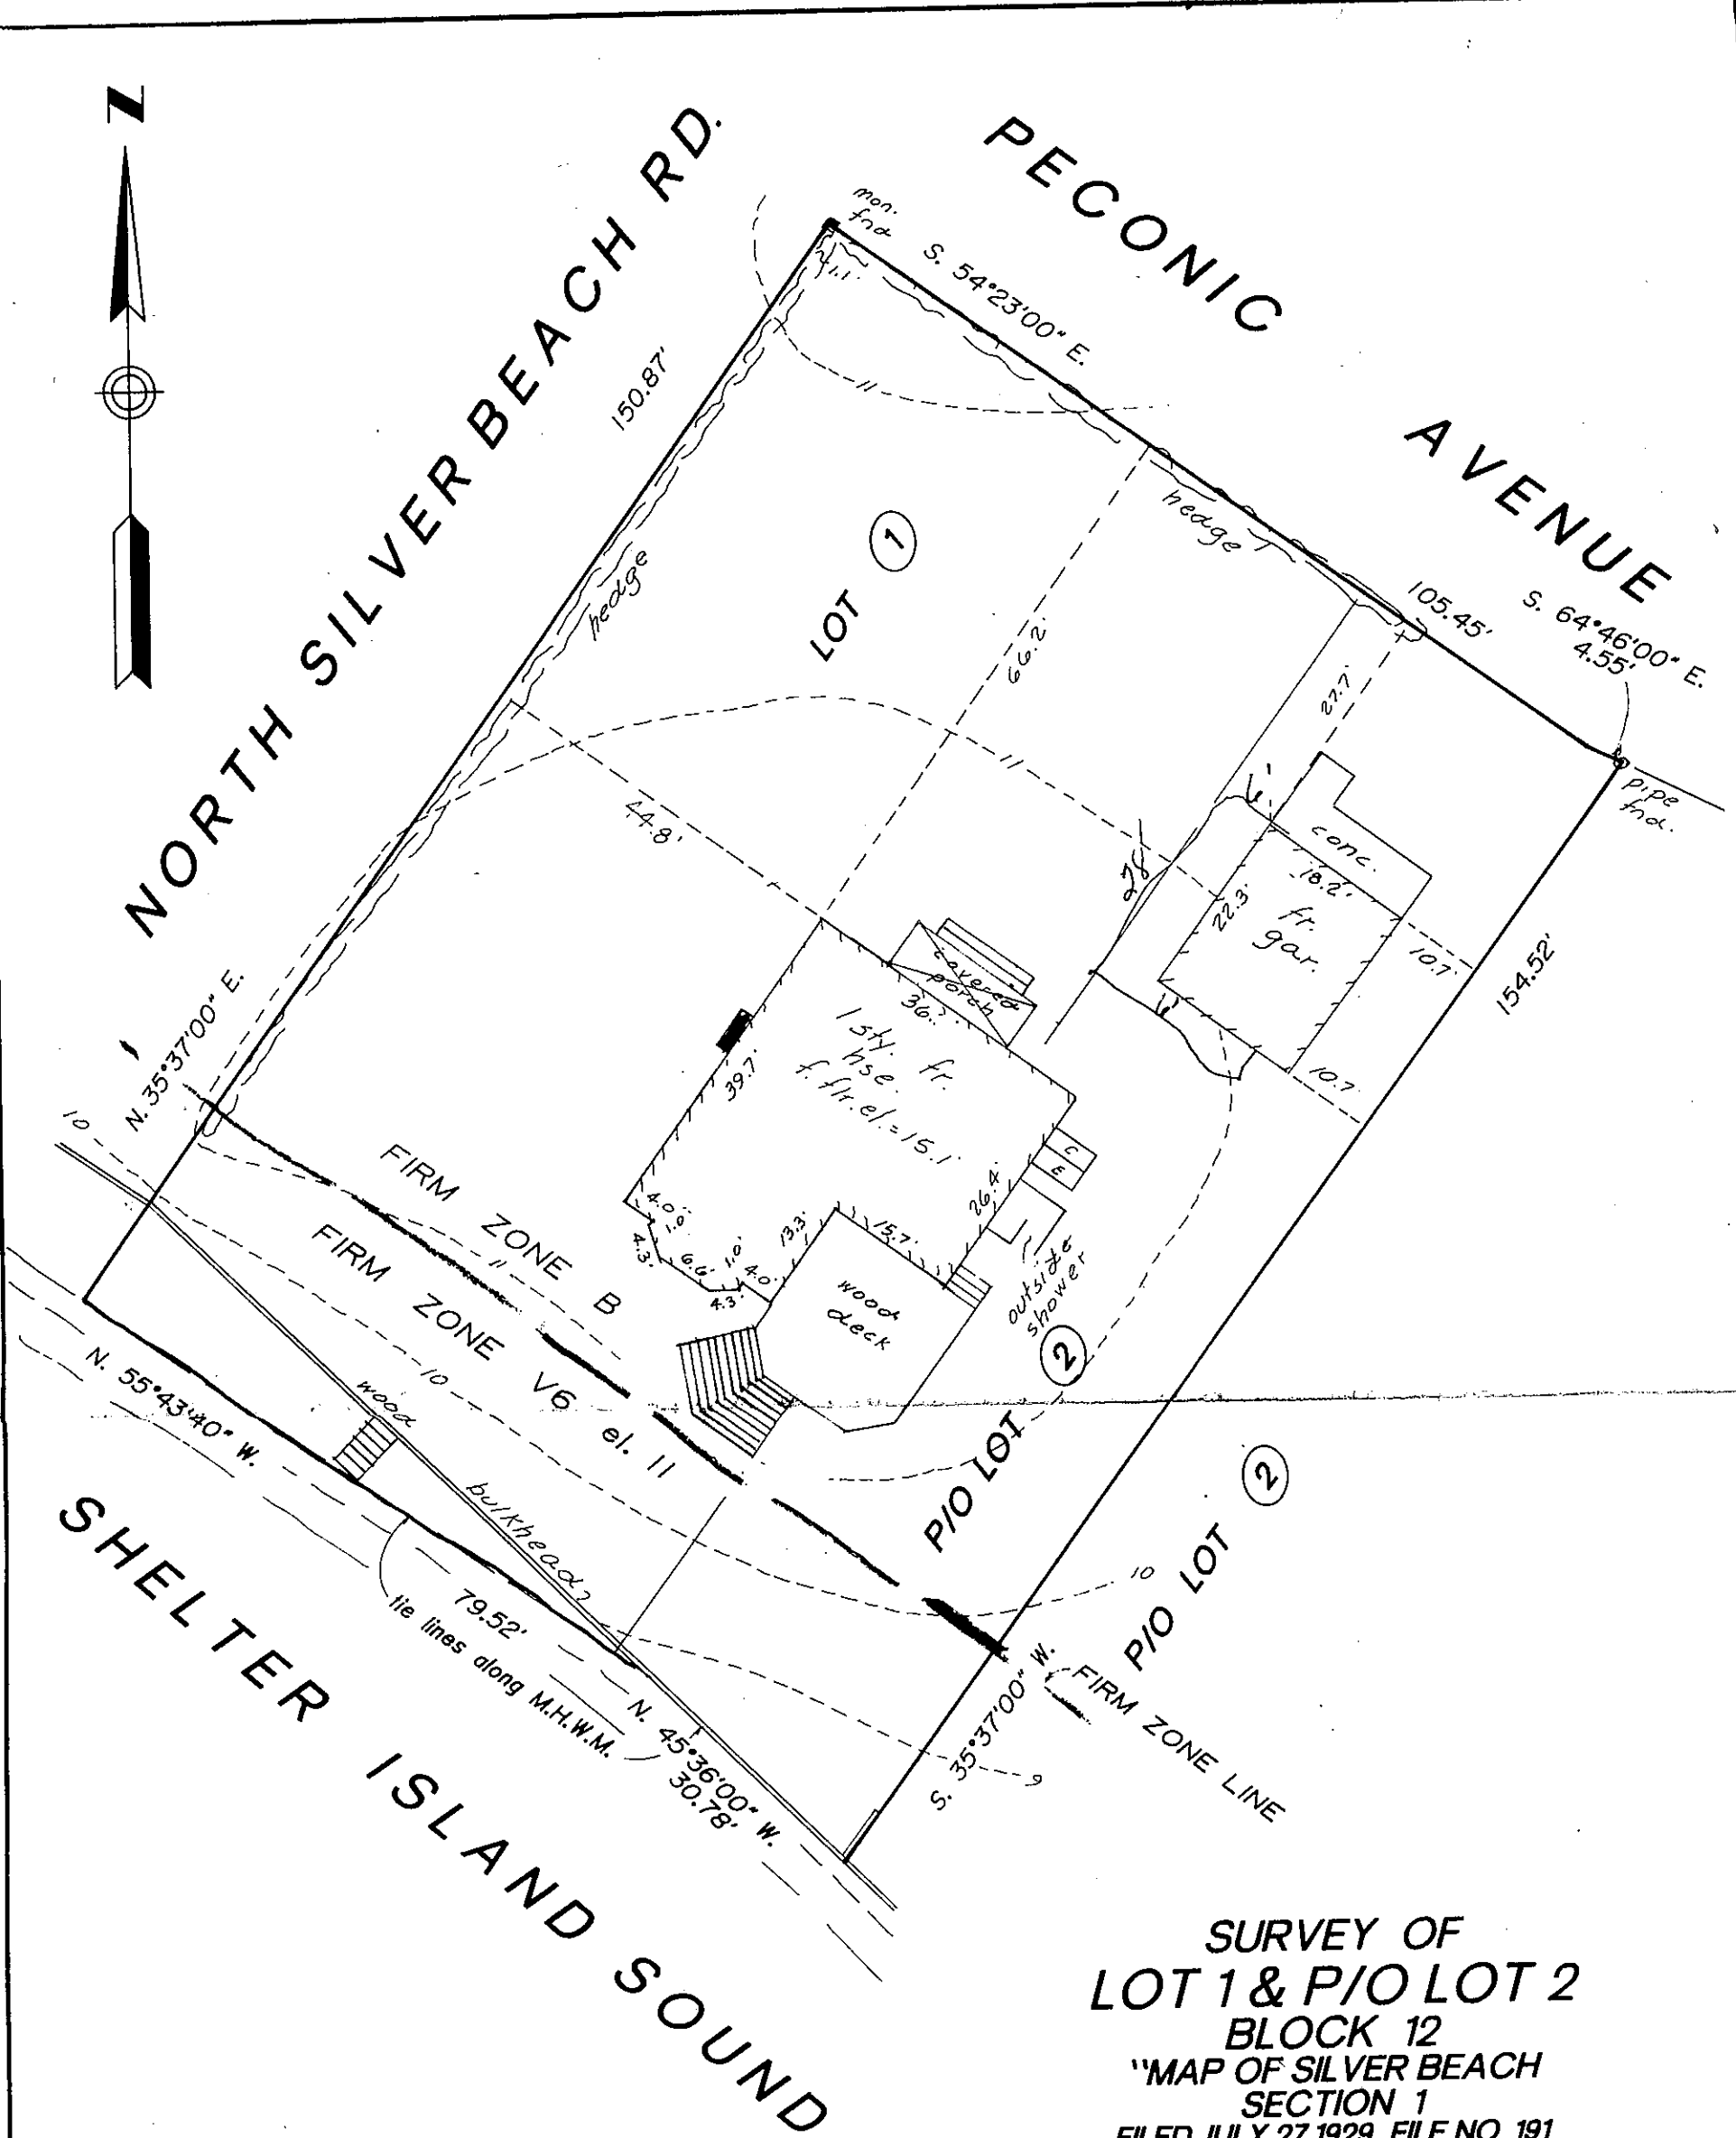

AREA = 16,526 sq.ft
to tie lines


**SURVEY OF
LOT 1 & P/O LOT 2
BLOCK 12
"MAP OF SILVER BEACH
SECTION 1
FILED JULY 27, 1929 FILE NO. 191
AT SHELTER ISLAND
TOWN OF SHELTER ISLAND
SUFFOLK COUNTY, N.Y.**

700 - 25 - 01 - 07
Scale: 1" = 20'
Jan. 31, 1995

FIRM ZONE LINE FROM FIRM 360809 - 0007 C
JAN. 19, 1983
ELEVATIONS AND CONTOUR LINES ARE REFERENCED
TO N.G.V.D.

ANY ALTERATION OR ADDITION TO THIS SURVEY IS A VIOLATION
OF SECTION 7209 OF THE NEW YORK STATE EDUCATION LAW,
EXCEPT AS PER SECTION 7209-SUBDIVISION 2. ALL CERTIFICATIONS
HEREON ARE VALID FOR THIS MAP AND COPIES THEREOF ONLY IF
SAID MAP OR COPIES BEAR THE IMPRESSED SEAL OF THE SURVEYOR
WHOSE SIGNATURE APPEARS HEREON.

ADDITIONALLY TO COMPLY WITH SAID LAW THE TERM "ALTERED BY"
MUST BE USED BY ANY AND ALL SURVEYORS UTILIZING A COPY
OF ANOTHER SURVEYOR'S MAP. TERMS SUCH AS "INSPECTED" AND
"BROUGHT-TO-DATE" ARE NOT IN COMPLIANCE WITH THE LAW.

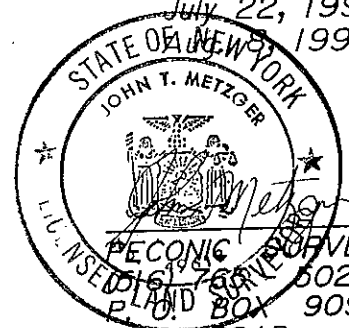

N.Y.S. LIC. NO. 49618

PECONIC SURVEYORS, P.C.
6020
P.O. BOX 909
MAIN ROAD
SOUTHOLD, N.Y. 11971

EXISTING WELL

1-1/2 STORY
FRAME HOUSE
F.F.E. 19.62
3 - EXSTNG BDRMS
GARAGE
F.F.E. 10.7
1 - NEW BEDROOM

NEW ENTRY
ADDITION

GRAVEL DRIVEWAY

NEW WOOD
DECK

NEW SCREENED
PORCH ADDITION

NEW RETAINING
WALL

INGROUND POOL

TEST HOLE

AREA OF
EXCAVATED SOILS

5 - 8" x 2" DEEP
LEACHING POOLS W/
2 EXPANSION POOLS


2 - 1000 GALLON
SEPTIC TANKS

PROPOSED
GUEST HOUSE
1 BDRM
F.F.E. 11.0

169'± TO WETLANDS


ENLARGED PLAN

SCALE: 1"=40'

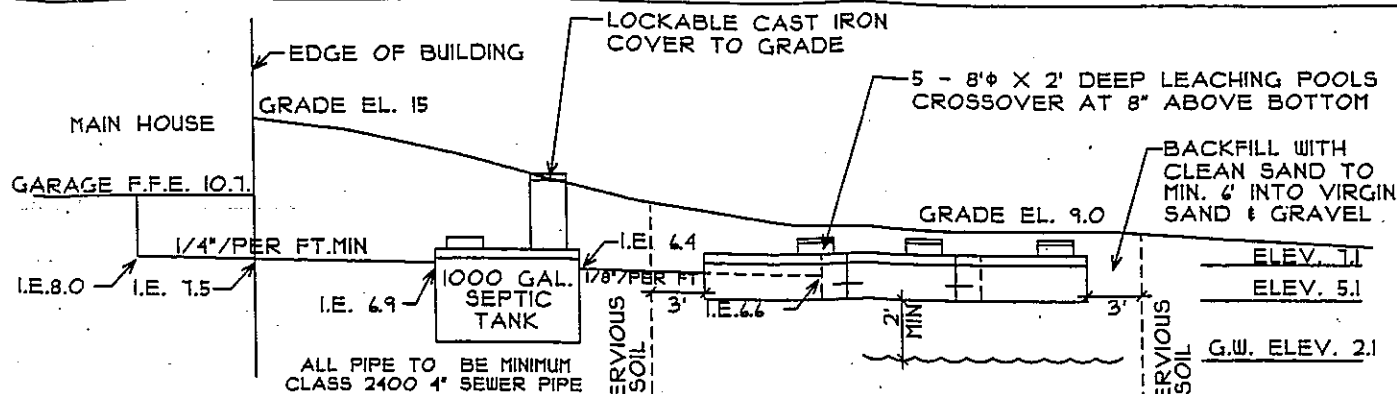


AMOUNT OF IMPERVIOUS SOILS
TO BE REMOVED = 148 CU.FT.
TO BE REPLACED = 168 CU.FT.

PROFILE @ GARAGE
NO SCALE

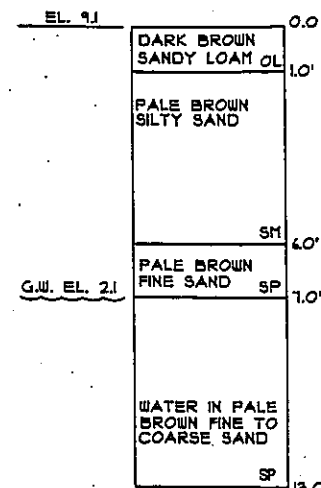


TEST HOLE
BY McDONALD GEOSCIENCE 01.02.01
NO SCALE

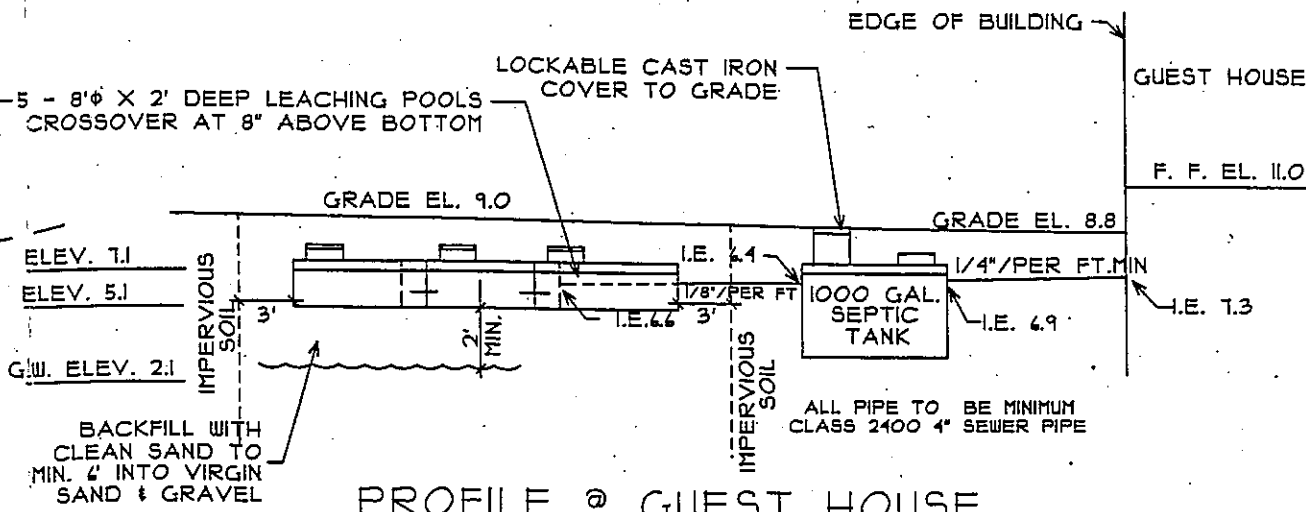

PROFILE @ GUEST HOUSE
NO SCALE

| NO. | DATE | BY |
|-----|------|----|
| | | |
| | | |
| | | |

S.I. MARESCA
CONSULTING ENGINEER
188-07 WILMONTAUK HIGHWAY
HAIGHTON BAYS, NEW YORK 11446

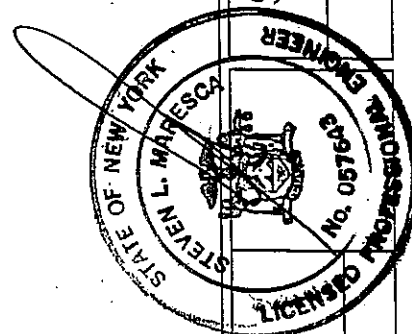

DERROUGH RESIDENCE

RAV ISLAND ROAD
SHELTER ISLAND, NY

SANITARY SYSTEM DETAILS

DRAWN: LR CHECKED: LR

DATE: 09.01.04

SCALE: AS NOTED

JOB NO.:

SHEET



OF 2 SHEETS